


Aluminium column SAL DL-5

diameter 146 mm at the base plate

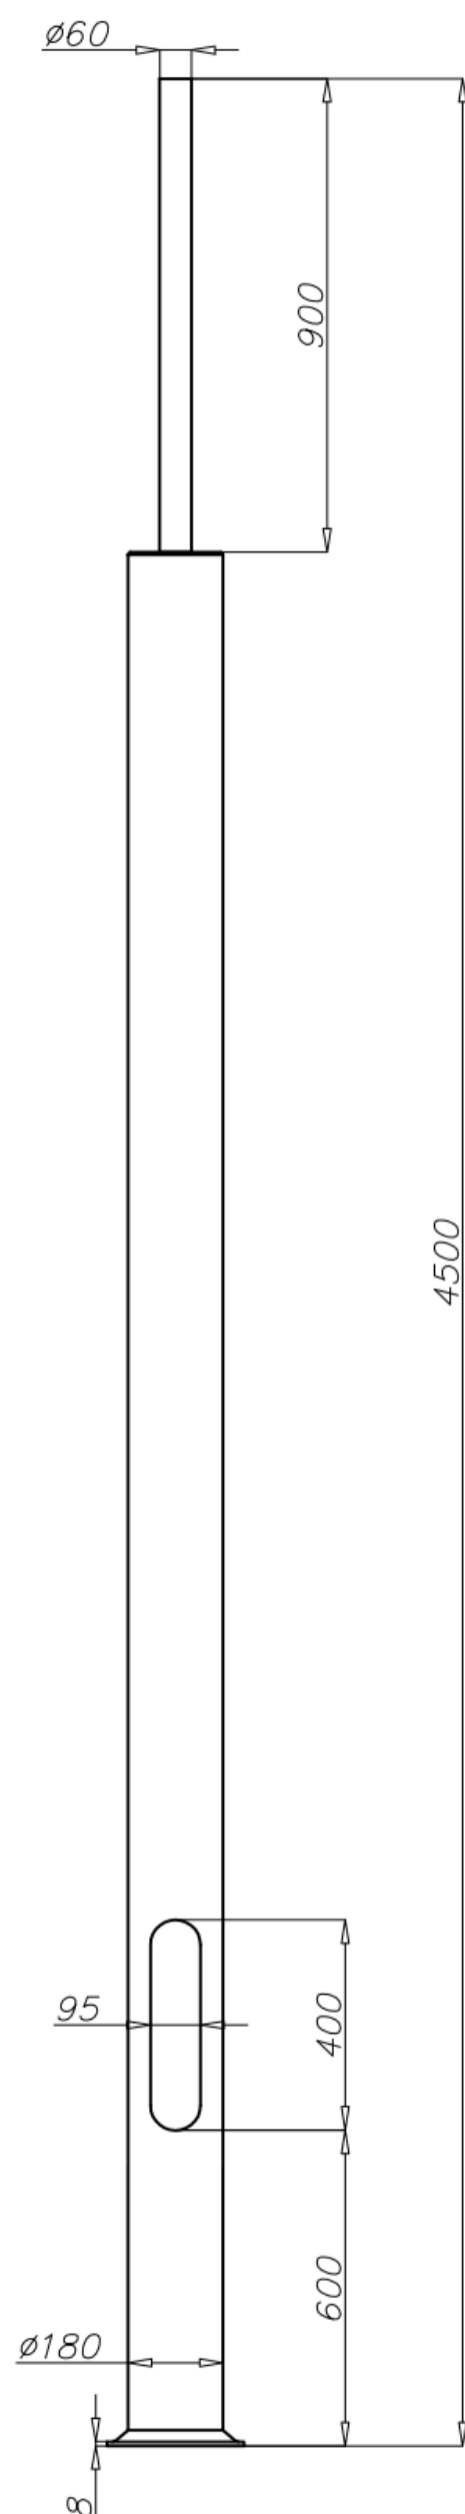

Technical data

Aluminium Column	SAL DL-5
Product code	42997
Column height H [m]	4,5
Wall thickness [mm]	3,8
Net weight [kg]	24,9
Volume [m ³]	0,159
Post top column	luminaire VEGA LED BETA
Concrete footing / reinforcement basket	B-51 / Z-51
Concrete footing code / reinforcement basket code	311151 / 311251
Hot galvanized nut set / Hot galvanized ripable nut set	4008 / 4009

Resistance calculations

SAL DL-5 code 42997	Dedicated luminaire			
	Vref. = 22 m/s	Vref. = 24 m/s	Vref. = 26 m/s	Vref. = 28 m/s
acceptable mass of luminaires [kg]	I zone, II location category	I and III zone, II location category to 450m AMSL	II zone, II location category	III zone, II location category to 755m AMSL
VEGA LED BETA	✓	✓	✓	✓

- surface: polished aluminium
- anodising in 10 colours, each with possibility of brightening
- option of powder painting in RAL colours (other colours available on request)
- elastomer protection option in the color of the column to a height of 350 mm (other height on request)
- ROSA standard wiring chamber
- packing: sleeve material
- passive safety certificate 100NE2

